



REVISIONS		
REV	DATE	DESCRIPTION

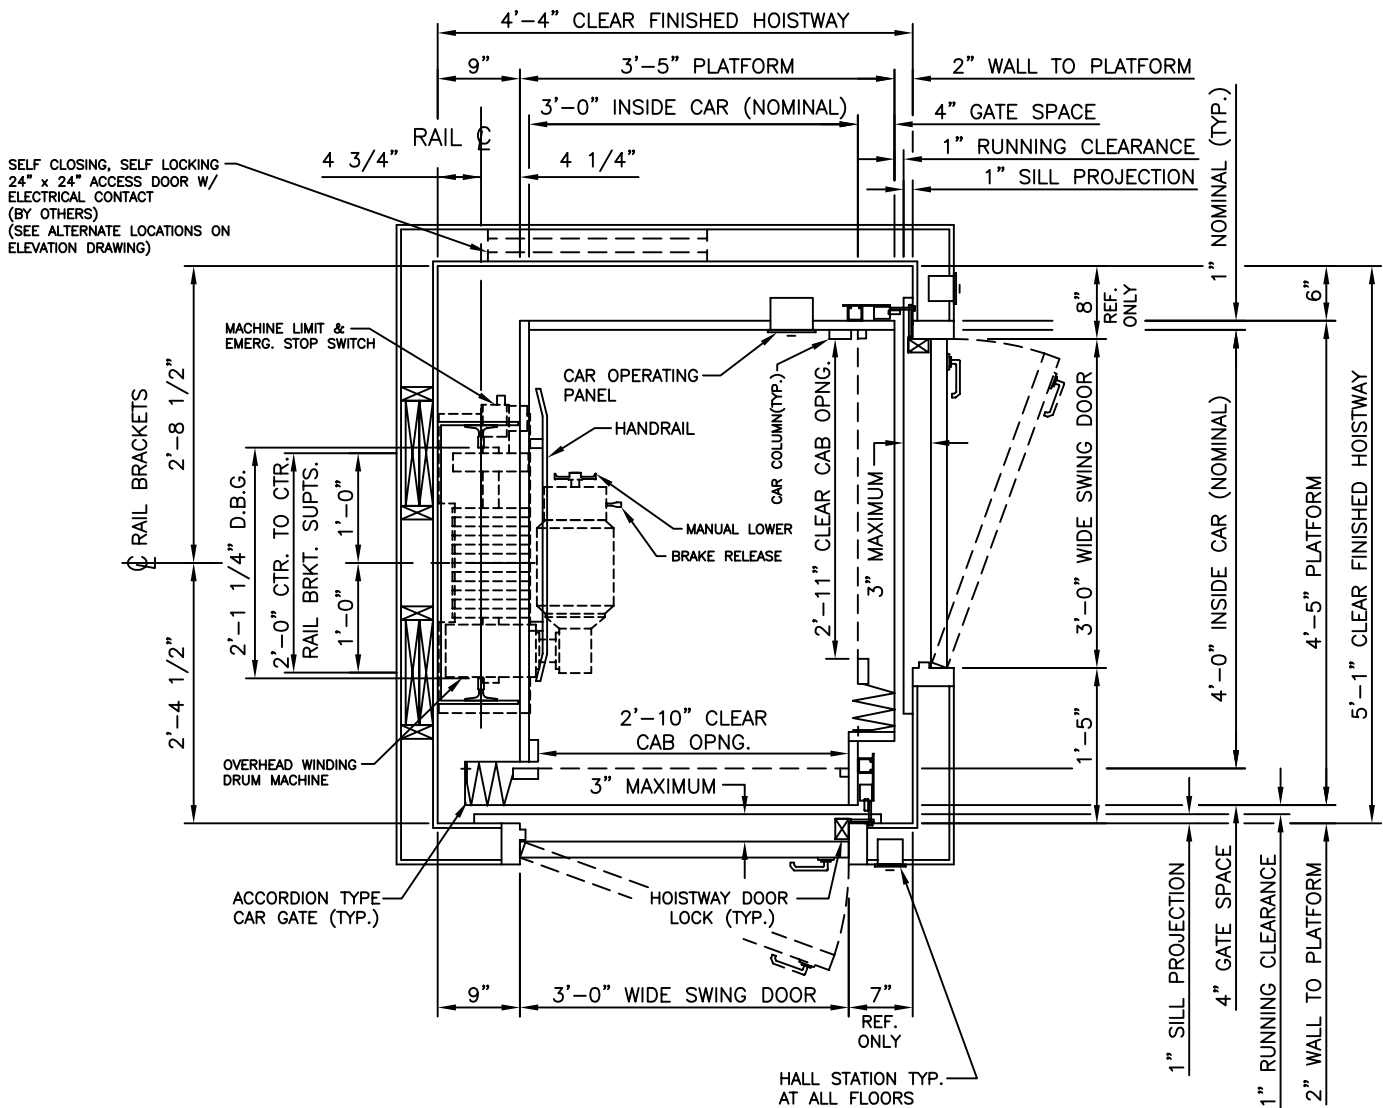

GENERAL NOTES AND PROVISIONS REQUIRED BY OTHERS

1. FINISHED HOISTWAY MUST CONFORM TO THE DIMENSIONS INDICATED ON LAYOUT DRAWINGS. ALL WALLS AND SIDE MEMBERS MUST BE SQUARE AND EXTEND FROM SILL TO BEAM ABOVE. INSIDE SURFACE OF HOISTWAY MUST BE FLUSH.
2. ADEQUATE SUPPORTS MUST BE PROVIDED FOR FASTENING RAIL BRACKETS AS INDICATED ON THE LAYOUT DRAWINGS. SUPPORTS MUST WITHSTAND RAIL FORCES INDICATED.
3. ALL BLOCKOUTS FOR HALL BUTTONS MUST BE PROVIDED. LOCATION TO BE COORDINATED WITH ELEVATOR CONTRACTOR.
4. KILN DRIED, SOLID CORE, WOOD OR STEEL HOISTWAY DOORS, ENTRANCES, SILLS, AND ASSOCIATED FRAMING TO BE PROVIDED AND INSTALLED BY THE PURCHASER OR GENERAL CONTRACTOR. DOOR CLOSERS OR SPRING LOADED HINGES ARE REQUIRED. PROVIDE A SILL SUPPORT AT EACH LANDING THAT PROJECTS INTO THE HOISTWAY AS SHOWN. BOTTOM OF SUPPORT SHALL BE BEVELED. SILL SUPPORT TO BE FULL WIDTH OF THE HOISTWAY.
5. CLEARANCE BETWEEN HOISTWAY DOOR AND SILL MUST NOT EXCEED 3", AND 5" BETWEEN HOISTWAY DOOR AND CAR GATE PER ANSI/ASME A17.1.
6. ALL WALL PATCHING, PAINTING, AND GROUTING BY OTHERS.
7. A SELF CLOSING, SELF LOCKING 24" x 24" MINIMUM ACCESS DOOR WITH ELECTRIC CONTACT SHALL BE PROVIDED.

HOISTWAY PLAN (SR-1-750WD)

 manufacturing company, Inc.	P.O. BOX 749 5191 STUMP RD. PLUMSTEADVILLE, PA. 18949 PHONE: 215-766-3380 FAX: 215-766-3385	
	WINDING DRUM RESIDENTIAL ELEVATOR	
PROJECT:		
PRELIMINARY DATE:	APPROVED BY:	FINAL DATE:
DRAWN BY:		DRAWING NUMBER:
SCALE: N.T.S.		
PLAN NUMBER: SR-1-750WD		